






Tie-in Detail

-  Full-port Valve
-  Backwater Valve / Check Valve
-  Wasteline
-  Vent

Symbol Index

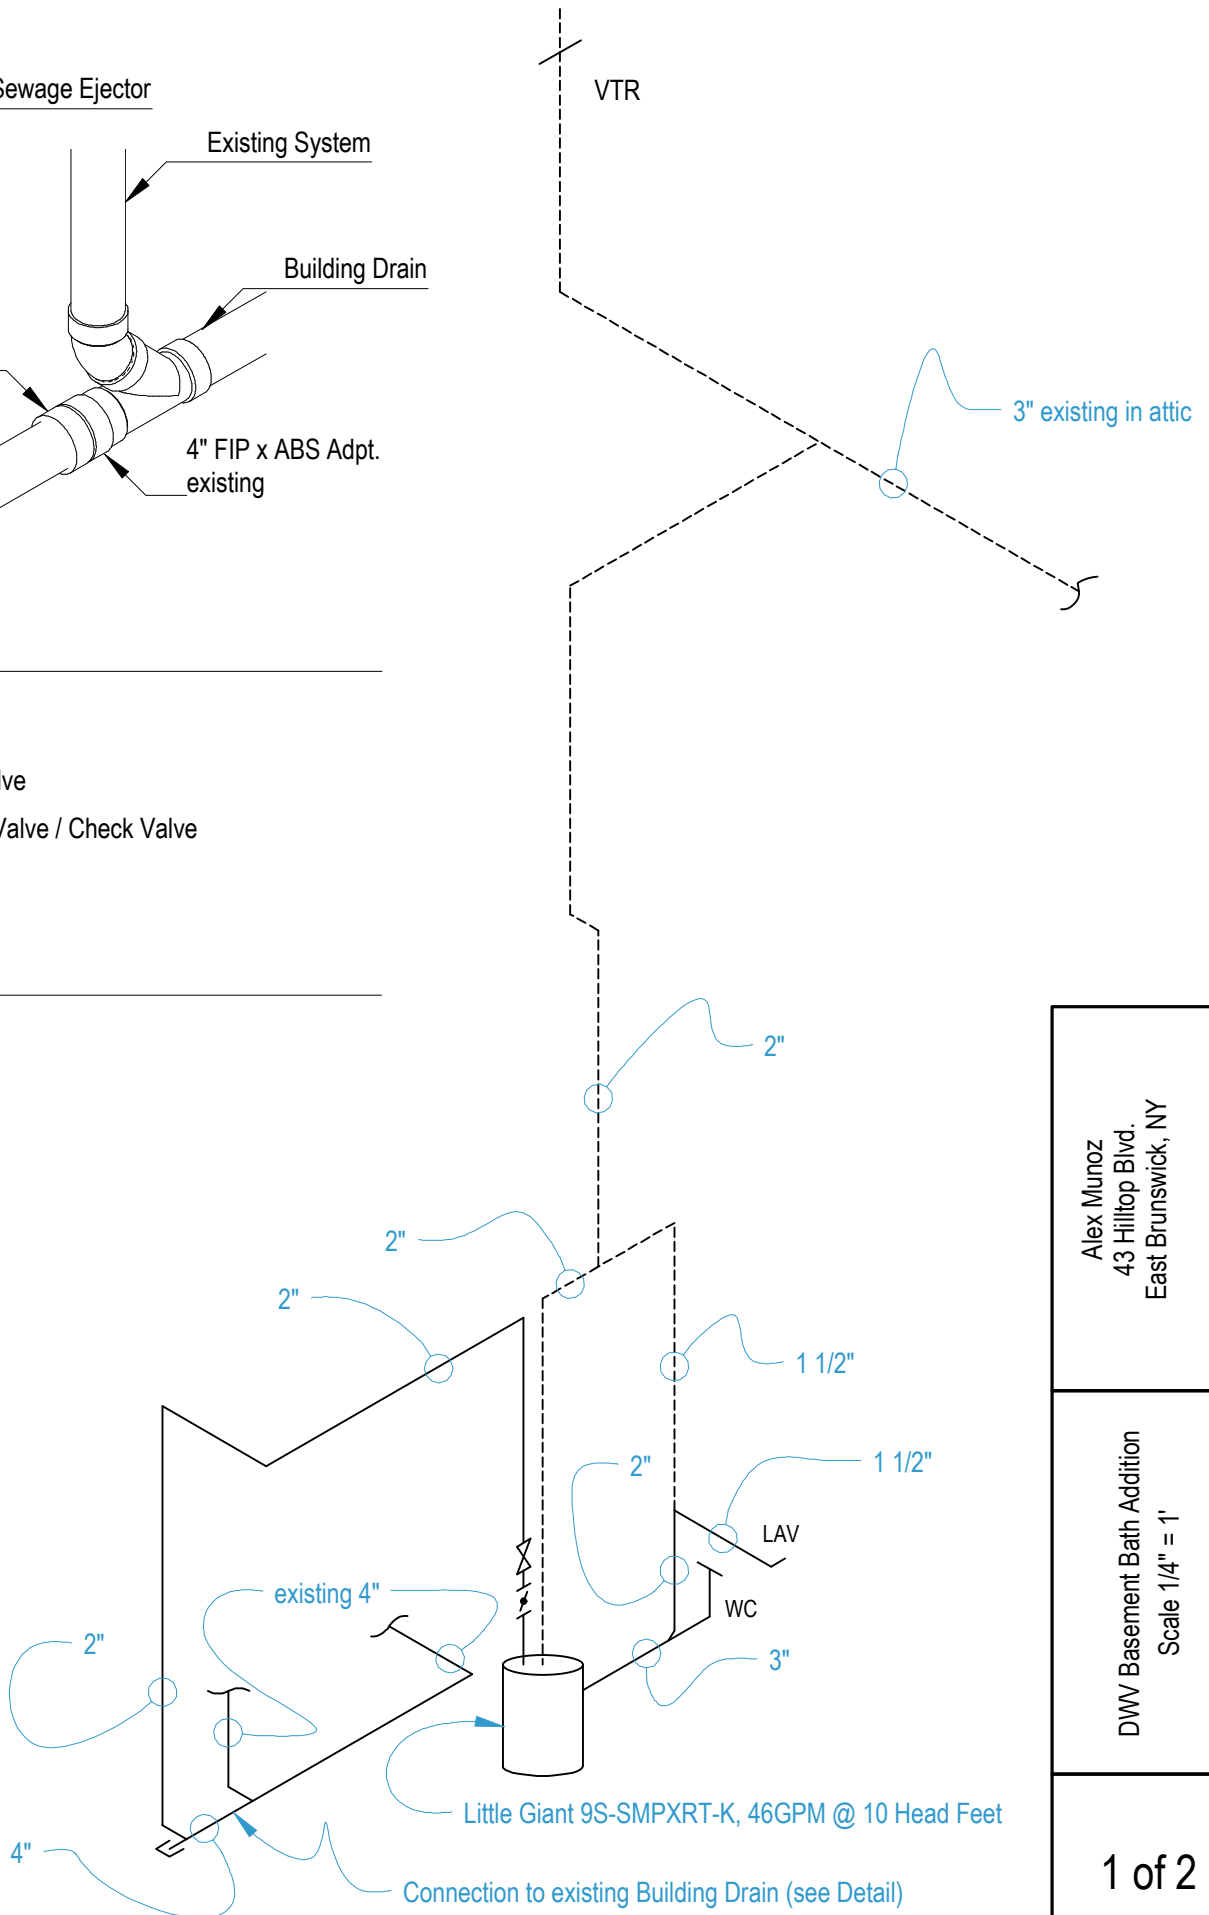

Alex Munoz
43 Hilltop Blvd.
East Brunswick, NY

DWV Basement Bath Addition
Scale 1/4" = 1'